



PLAN VIEW

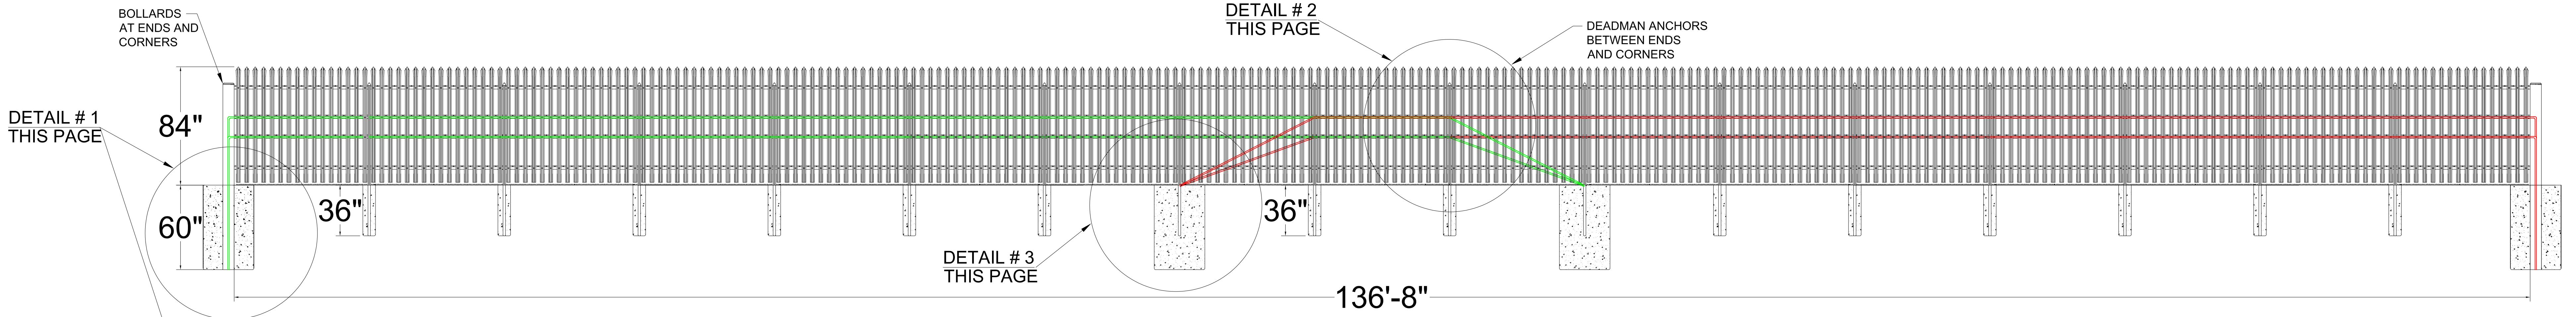

ELEVATION A
1/2" = 1'

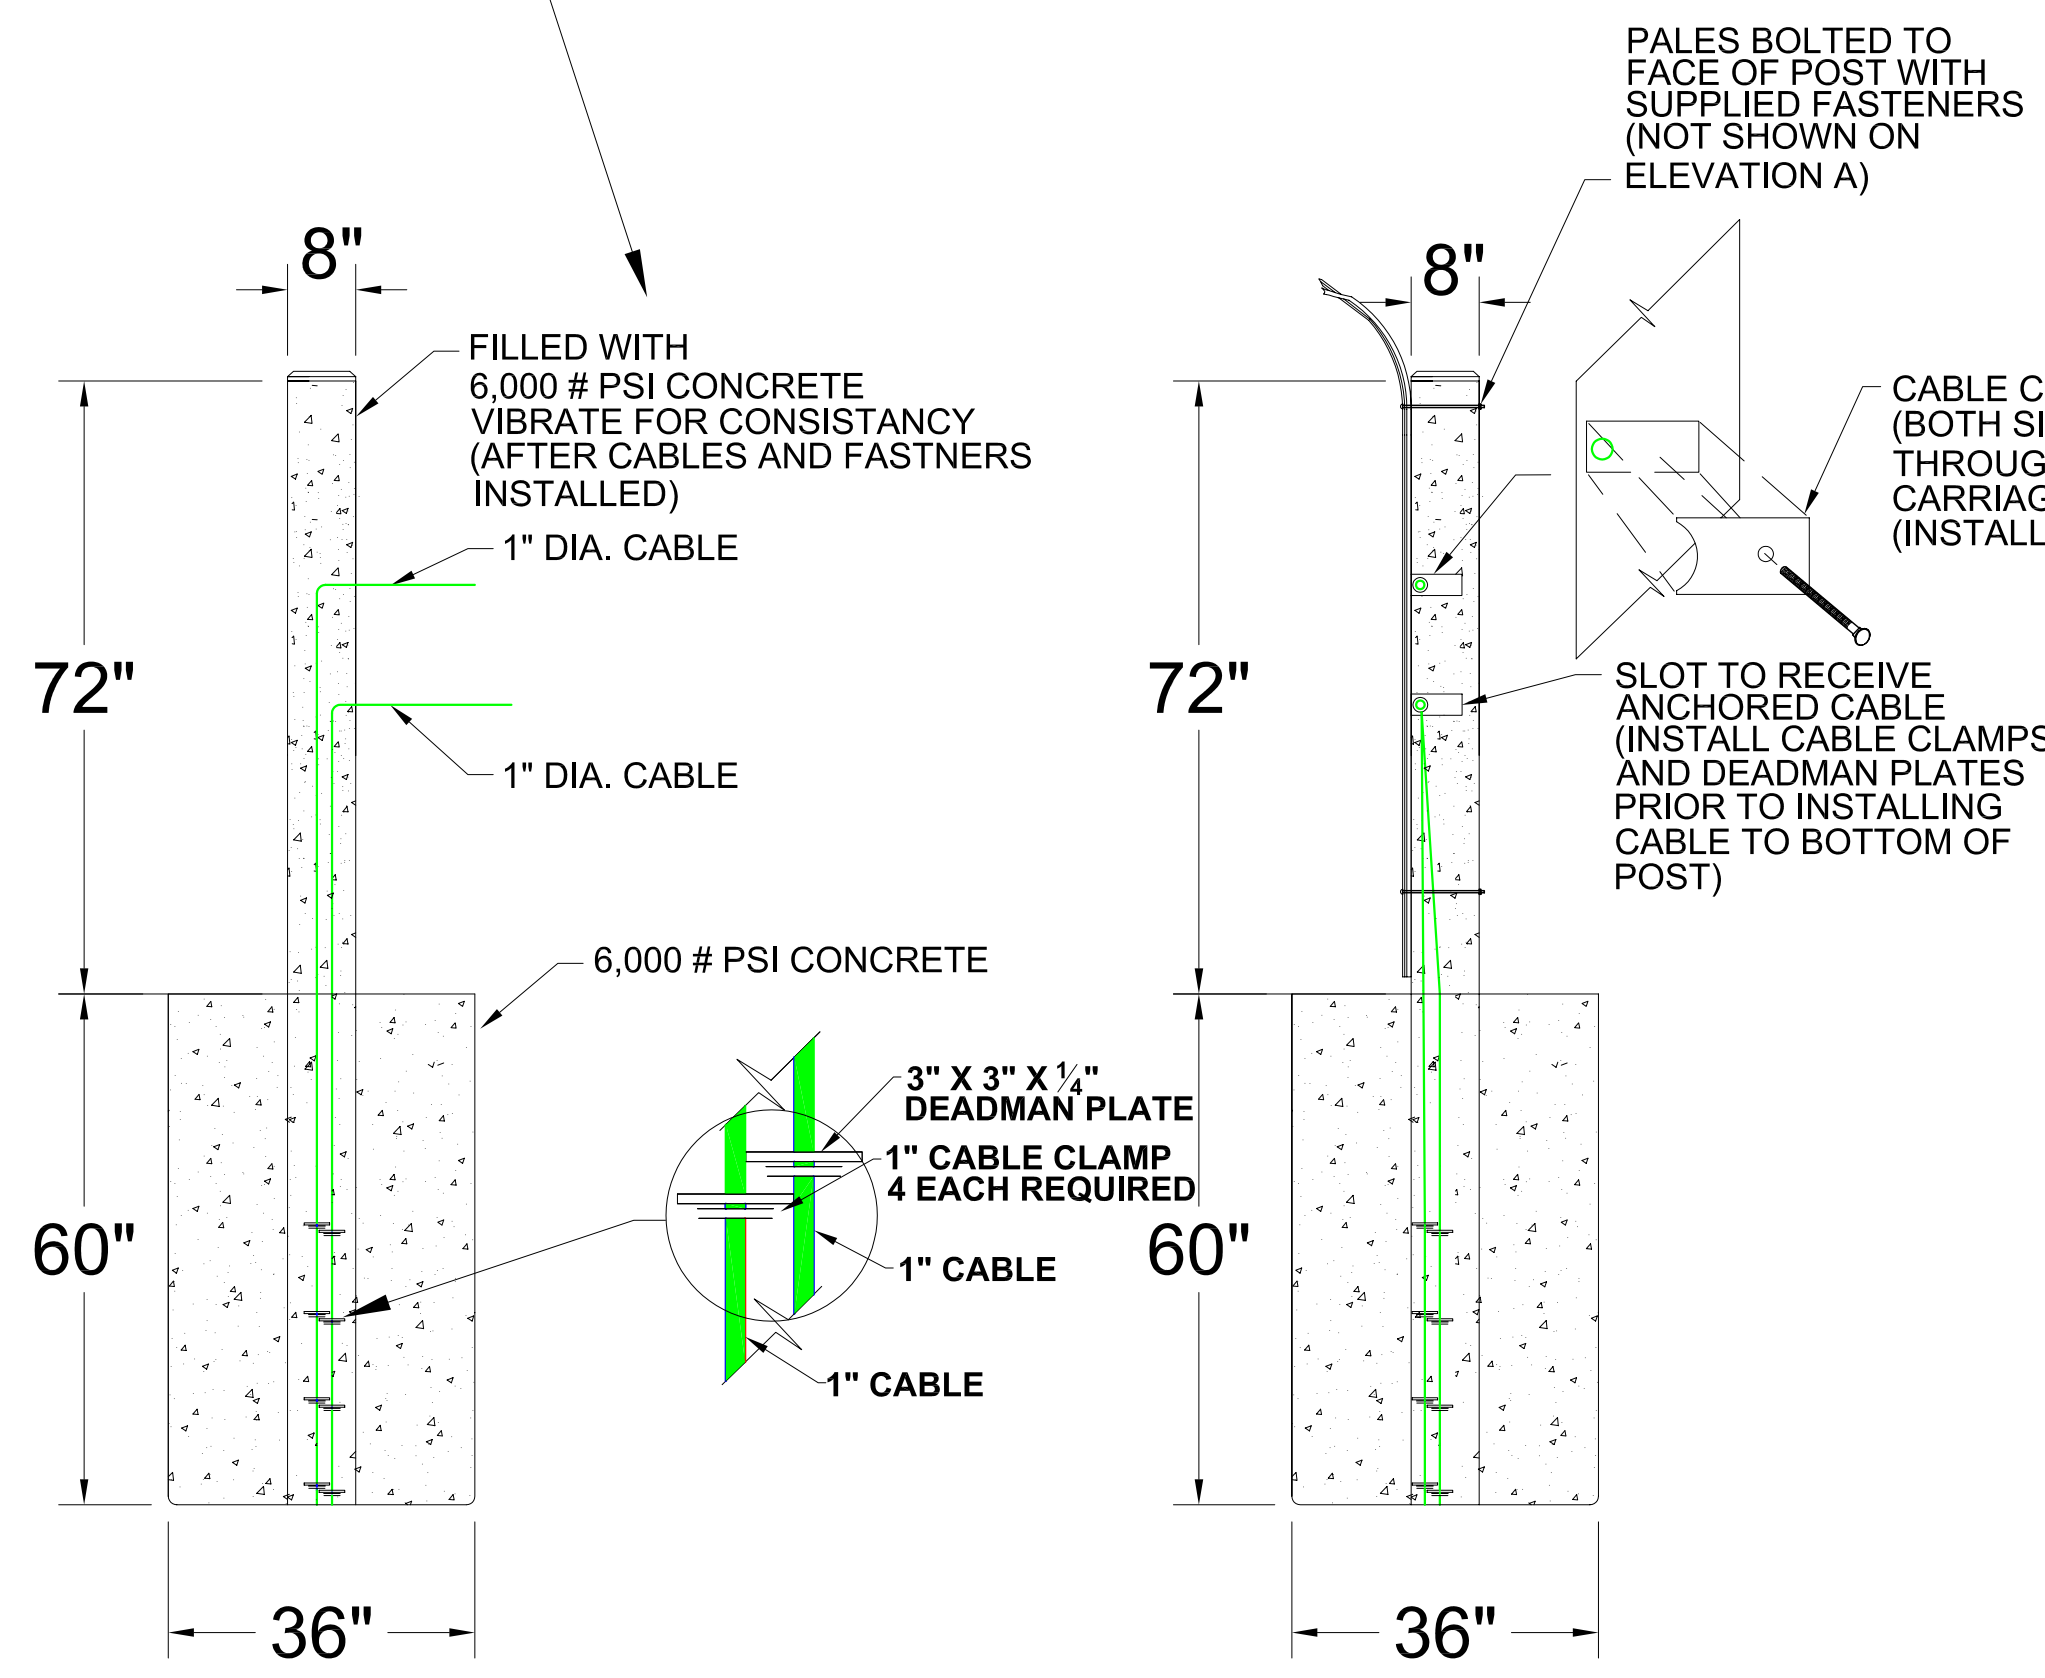

FINISHED FACE
* PALE SIDE

IN LINE VIEW

FINISHED FACE
* PALE SIDE

FINISHED FACE VIEW (PALE SIDE)

